

A Prestigious Project by

FORTUNE VIEW PVT. LTD.



P02400005294



049681/SMD/LT/U6/HMDA/21102021

MARKETED BY



A 35 Acres Residential Villa Plots Venture



just 5 minutes from Shadnagar railway station

PADMAVATHI



Estates

Shadnagar

“Come, experience distinctive living in a convenient location amidst top-notch amenities and facilities.”

Shri. JAGAPATHI BABU

Brand Ambassador
FORTUNE VIEW PVT. LTD.



PROJECT HIGHLIGHTS

- HMDA and RERA Approved
- Abundant water, underground electricity facility and underground drainage system
- 24x7 CCTV Security
- Modern infrastructure like blacktop internal roads and LED street lights
- Ready-to-Construct
- Clear Title and 100% Vasthu
- Expansive green landscape
- Potable bore water
- Majestic entrance gate
- Compound wall
- Lush Avenue Plantations
- Magnificent Clubhouse with world-class leisure facilities



children's play area



ample green space



LED street lights



underground pipes



well-laid roads

Actual Site Images





NRSC, Shadnagar



Near Upcoming Microsoft Data Centre



Near Proposed Regional Ring Road




Symbiosis Institute of Management



LVPEI, NATCO

LOCATION MAP


not to scale

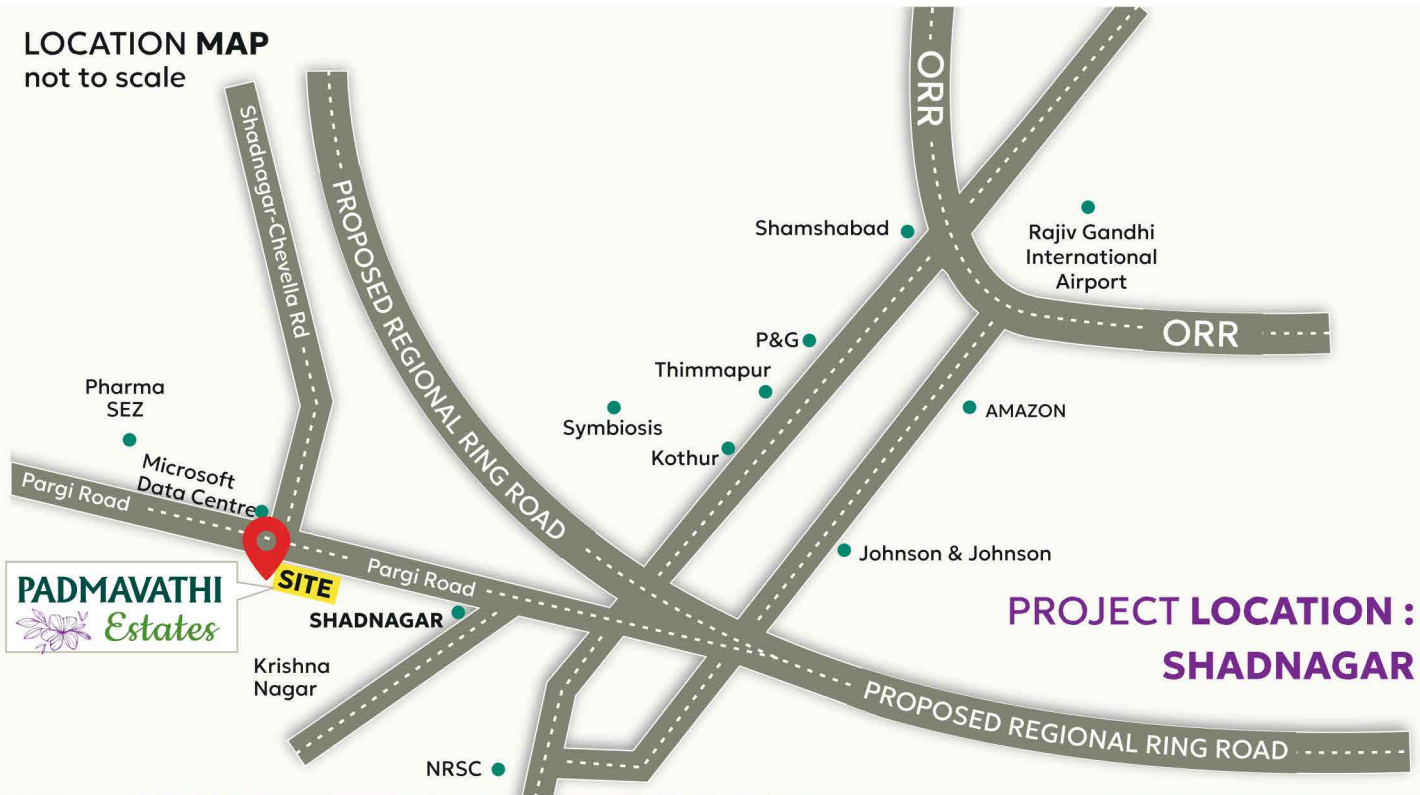

PROJECT LOCATION : SHADNAGAR



A stunning clubhouse with outstanding facilities for your ultimate leisure and enjoyment.

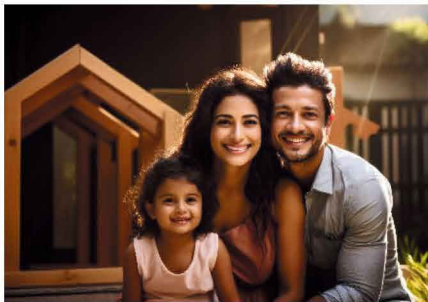

- Well-equipped Clubhouse
- Swimming Pool
- Gymnasium
- Yoga / Meditation Room
- Indoor Games
- Outdoor Sports
- Party Lawn
- Banquet Hall
- Restaurant
- Open Air Theatre

LOCATION HIGHLIGHTS

- The first HMDA-approved gated plot community project situated in Shadnagar
- Situated in a safe and secure neighbourhood with rapid development
- Close to the upcoming Microsoft Data Centre
- Just 3 minutes from the proposed regional ring road
- Just 5 minutes from Shadnagar Railway Station
- The approach road width is 147 feet.
- Public transport access is nearby (direct TSRTC buses from MGBS, Jubilee Bus Station, and Mehdipatnam).
- Close to companies and industries such as Johnson & Johnson, P&G, Amazon, Pharma SEZ, etc.
- Educational institutions like Symbiosis Institute of Business Management (SIBM), Heritage Valley Indian School, etc. are near by.
- Close to commercial hotspots like Textile Park, etc.,
- Various entertainment avenues are nearby.



MARKETED BY:



REAL VISION DIAMOND DEVELOPERS PVT. LTD

D-Mart building 1st Floor, Flat no. 113, Medipally, Hyderabad - 500098

Note : This leaflet is only a conceptual presentation of the project and not a legal offering. The promoter reserves right to alter and make changes in elevation, specification and plans as deemed fit.

EXISTING 50' WIDE ROAD



P02400005294

049681/SMD/LT/U6/HMDA/21102021

SRI PADMAVATHI Estates

Shadnagar

Plan Showing Layout Open Plot In
Sy.Nos. 191/P,192/P & 193/P Situated At Elkatha Village,
Farooqnagar(Part) Mandal, Ranga Reddy Dist. T.S.

